


N136745

N138160

EB78397

EB84228

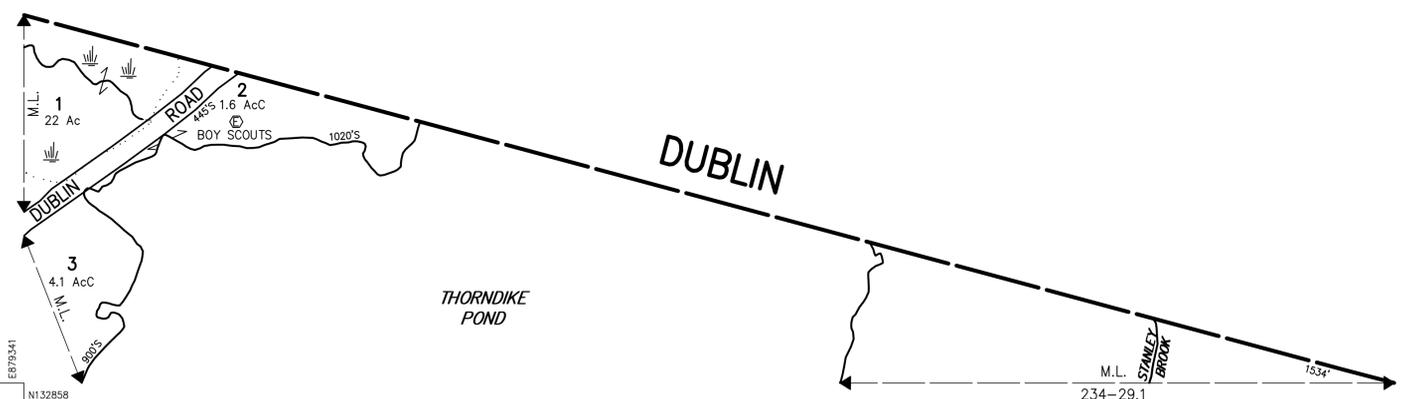

EB79341

N132858

EB85171

N134273

THIS MAP IS FOR ASSESSMENT PURPOSES. IT IS NOT VALID FOR LEGAL DESCRIPTION OR CONVEYANCE.

THE HORIZONTAL DATUM IS THE NEW HAMPSHIRE STATE PLANE COORDINATE SYSTEM, NAD 83; CORNER VALUES ARE ROUNDED TO NEAREST FOOT.

PHOTOGRAPHY DATE : APRIL 25, 1987

COMPLETION DATE : DECEMBER 31, 1988

PRODUCED IN 1988 BY

CAI Technologies
Precision Mapping, Geospatial Solutions

11 PLEASANT STREET, LITTLETON, NH 03561
800.322.4540 - WWW.CAI-TECH.COM

AREA CALCULATED AcC
 AREA SURVEYED Ac
 COMMON OWNERSHIP OR
 EXEMPT PROPERTY (E)
 MATCH LINE -W-
 WATER

LEGEND

RECORD DIMENSION 100'
 RIGHT OF WAY R/W
 SCALED DIMENSION 100'S
 SUBDIVISION LOT NO. (2)

WETLANDS

SCALE 1" = 200'

FEET 0 200 400 600
 METERS 0 60.96 121.92 182.88

REVISED TO :

PROPERTY MAPS

JAFFREY

NEW HAMPSHIRE

INDEX DIAGRAM

232 231 234 249

GRID N

MAP NO.

233