


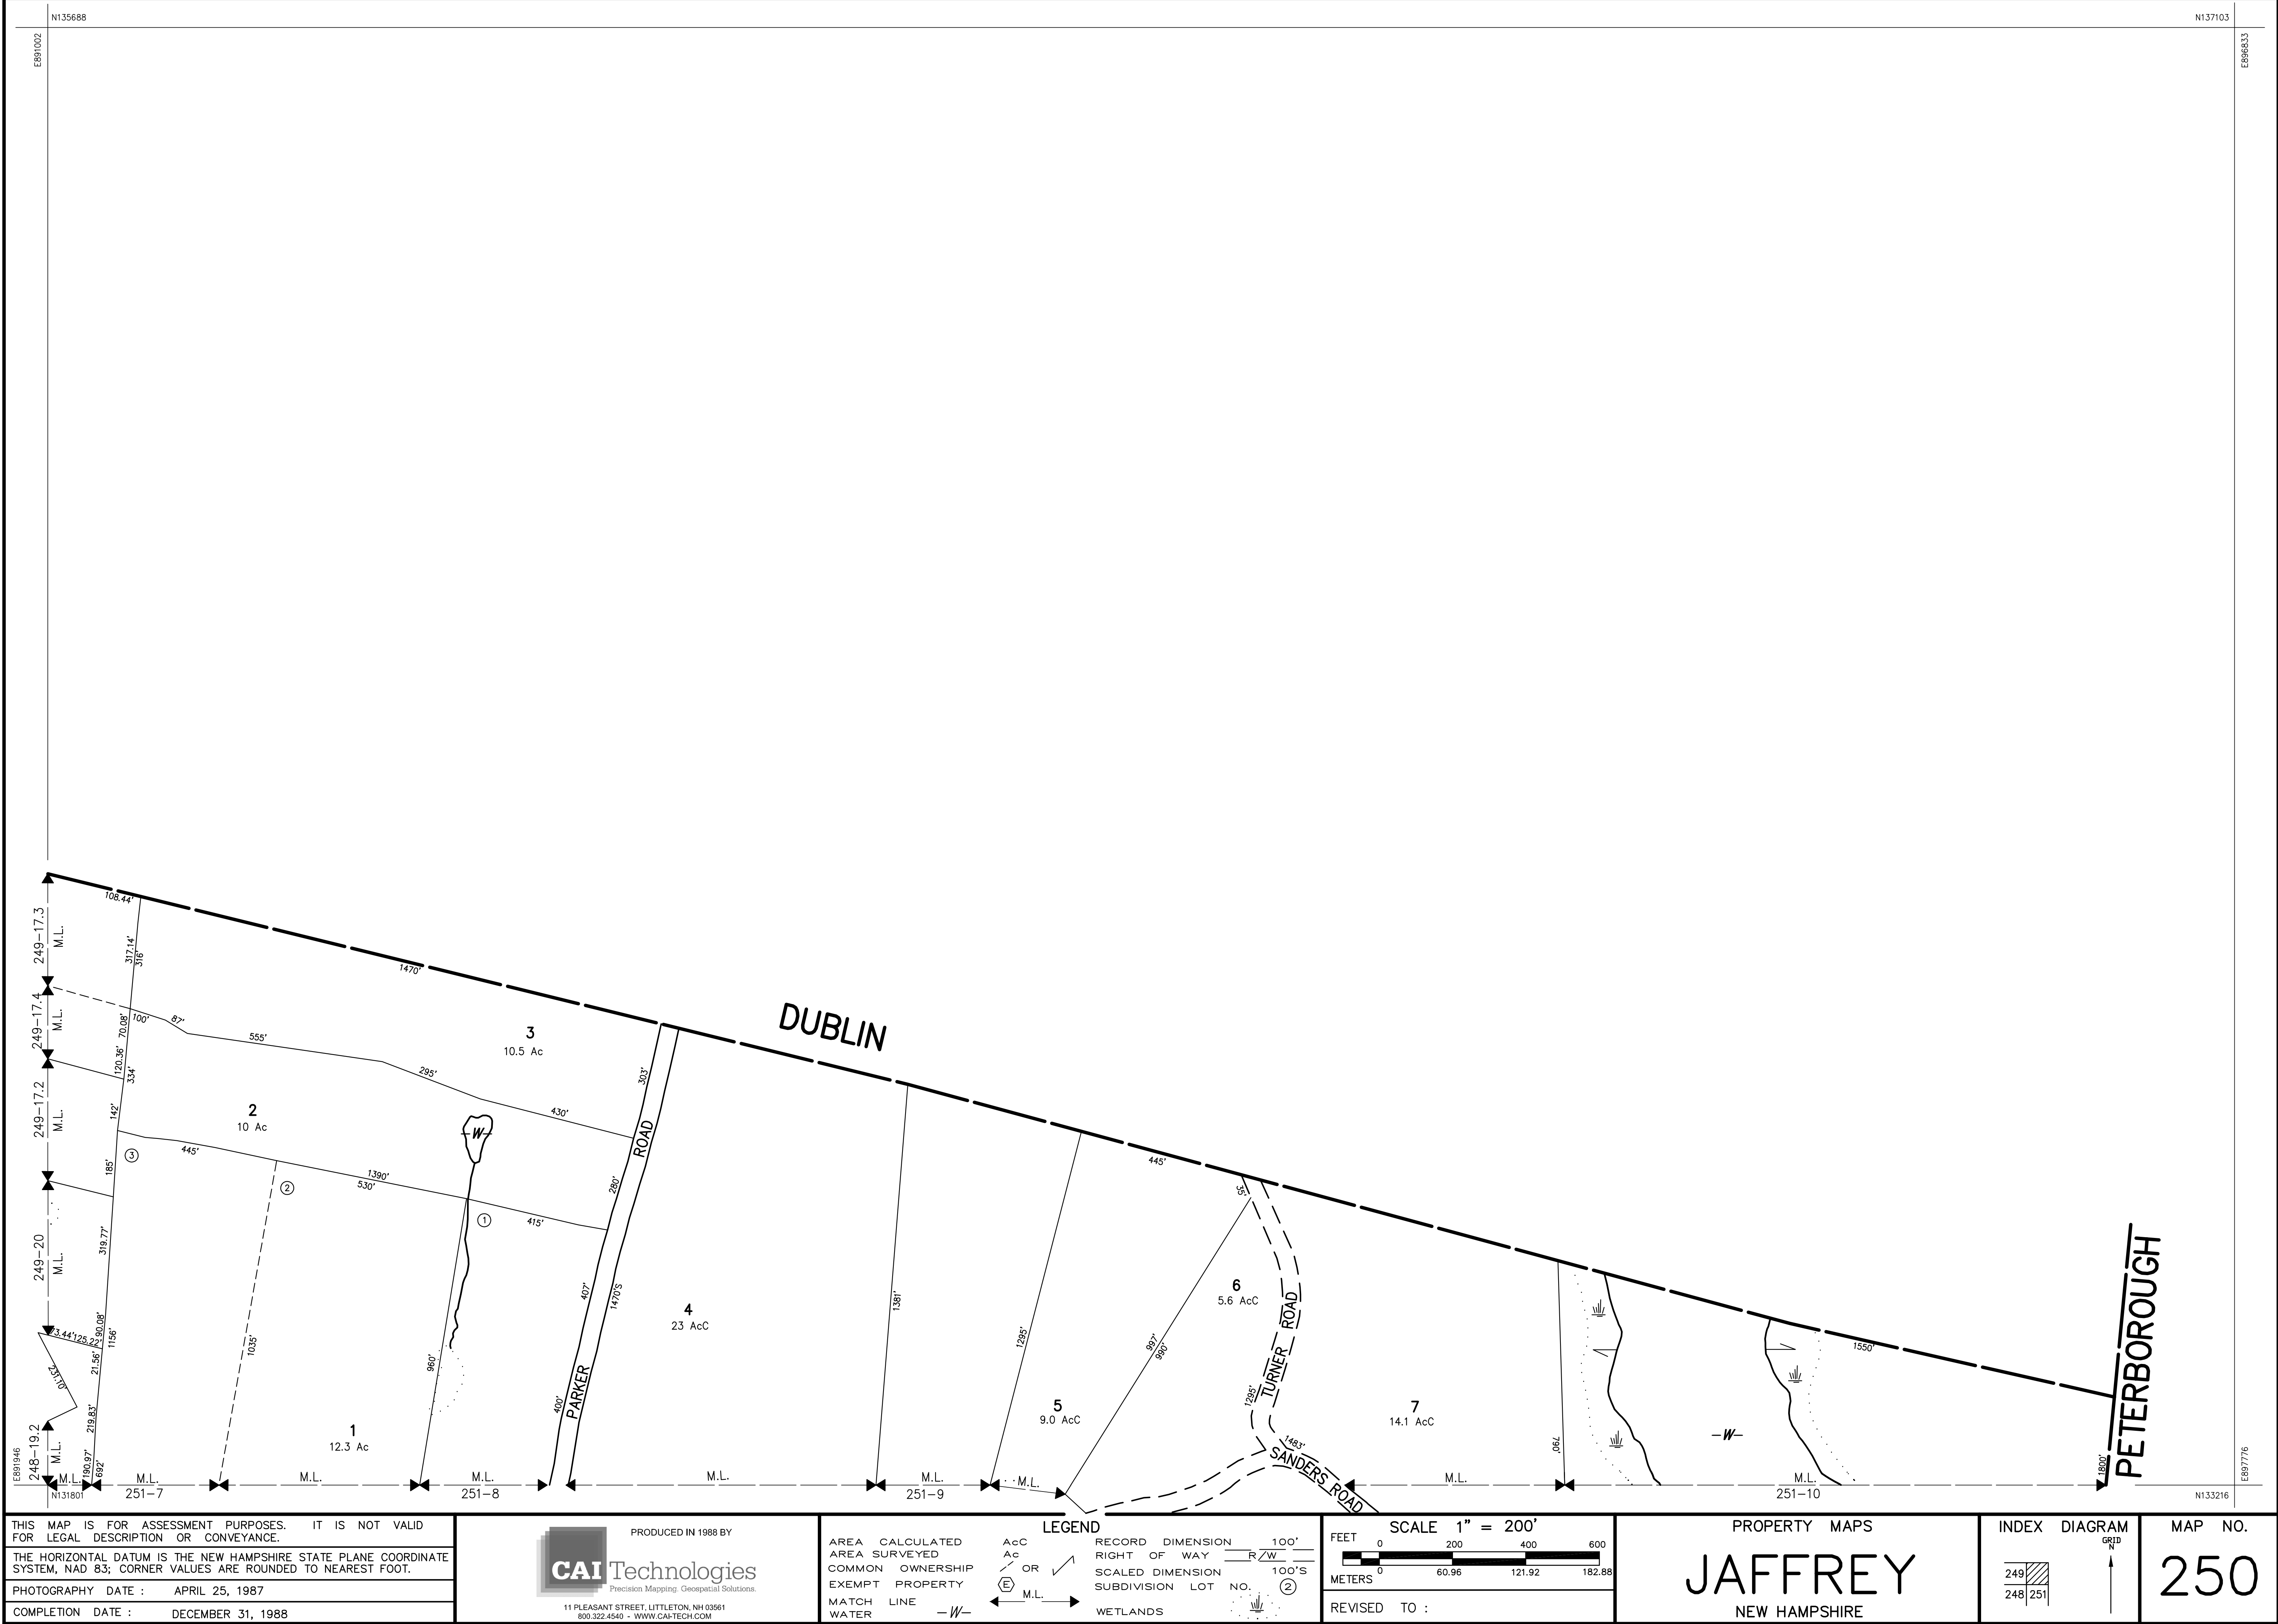

THIS MAP IS FOR ASSESSMENT PURPOSES. IT IS NOT VALID FOR LEGAL DESCRIPTION OR CONVEYANCE.

THE HORIZONTAL DATUM IS THE NEW HAMPSHIRE STATE PLANE COORDINATE SYSTEM, NAD 83; CORNER VALUES ARE ROUNDED TO NEAREST FOOT.

PHOTOGRAPHY DATE : APRIL 25, 1987

COMPLETION DATE : DECEMBER 31, 1988

PRODUCED IN 1988 BY

CAI Technologies
Precision Mapping Geospatial Solutions.

11 PLEASANT STREET, LITTLETON, NH 03561
800.322.4540 - WWW.CAI-TECH.COM

AREA CALCULATED
AREA SURVEYED
COMMON OWNERSHIP
EXEMPT PROPERTY
MATCH LINE
WATER

AcC
Ac
OR
M.L.

LEGEND

RECORD DIMENSION
RIGHT OF WAY
SCALED DIMENSION
SUBDIVISION LOT NO.

100'
R/W
100'S
②

WETLANDS

SCALE 1" = 200'

FEET 0 200 400 600
METERS 0 60.96 121.92 182.88

REVISED TO :

PROPERTY MAPS

JAFFREY
NEW HAMPSHIRE

INDEX DIAGRAM

249
248 251

MAP NO.

250